
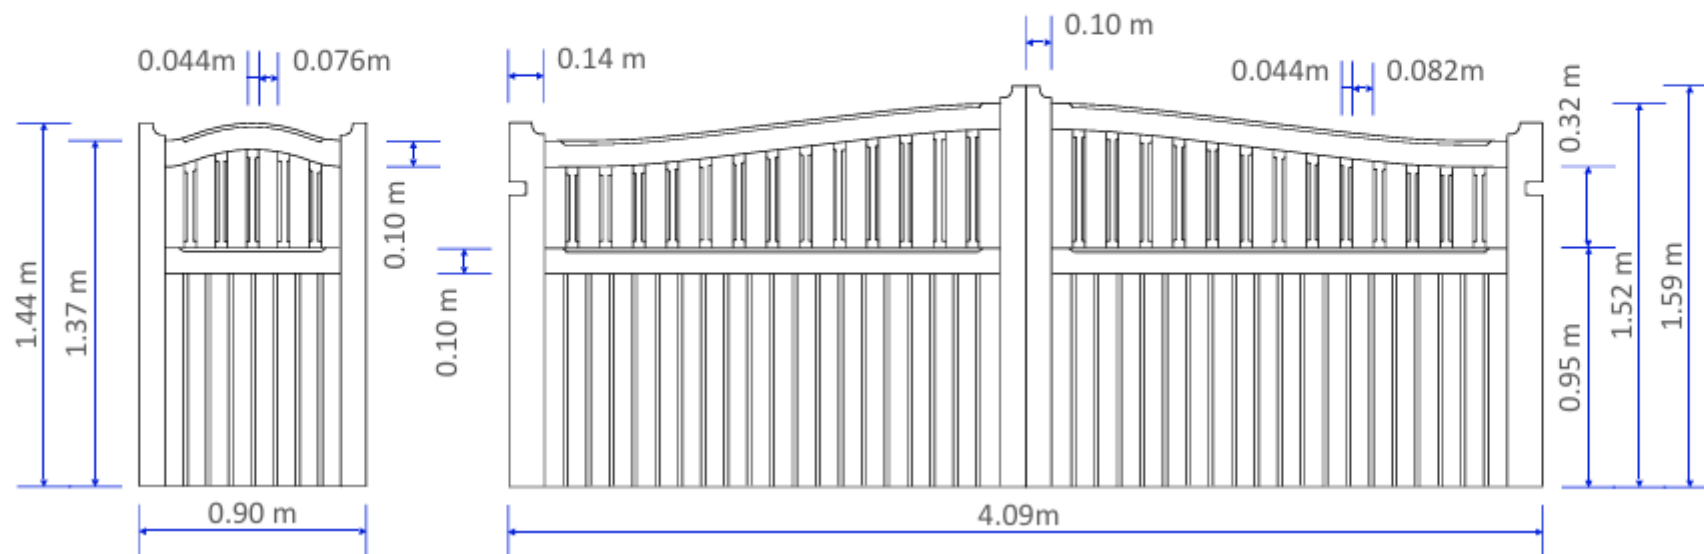


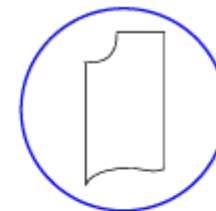

GATE SPECIFICATIONS:

Gates: Single Leaf & Double Leaf

Wood Species: Iroko

Frame Depth: Single Leaf 57mm, Double Leaf 70mm

Manufactured for Automation: Underground Gate Operators

Rebated Centre Stiles: 25mm, R/H gate 1st to open inwards

Pedestrian Gate: L/H hanging

Gate Stile Profile: 70mm high, as per drawing with rebated hinge cut-outs

Gate Stops: 2no. Iroko 1-way weathered 1.45M x 24mm/sq.

Gate Stops: 2no. Iroko 1-way weathered 1.45M x 32mm/sq.

Gate Post: 1no. Iroko 4-way weathered 2.3M x 140mm/sq.

Gate Posts: 2no. Iroko 4-way weathered 2.3M x 175mm/sq.

Treatment: Liberon Teak Oil with UV filters

HERITAGE FENCING & GATES

Heritage House, Cannon Lane, Maidenhead, Berkshire SL6 3PQ

Tel: 01628 822800 Fax: 01628 878920

Email: info@heritage-fencing.co.uk

Drawing Title: Pedestrian & Entrance Gates

Drawn By: R Banks

Scale: 1:30

Date: 05/06/24

Dimensions in: Metres

© Heritage Fencing & Gates Ltd 2005

Drawing No. 274/24

All dimensions to be checked on site and not scaled from this drawing