
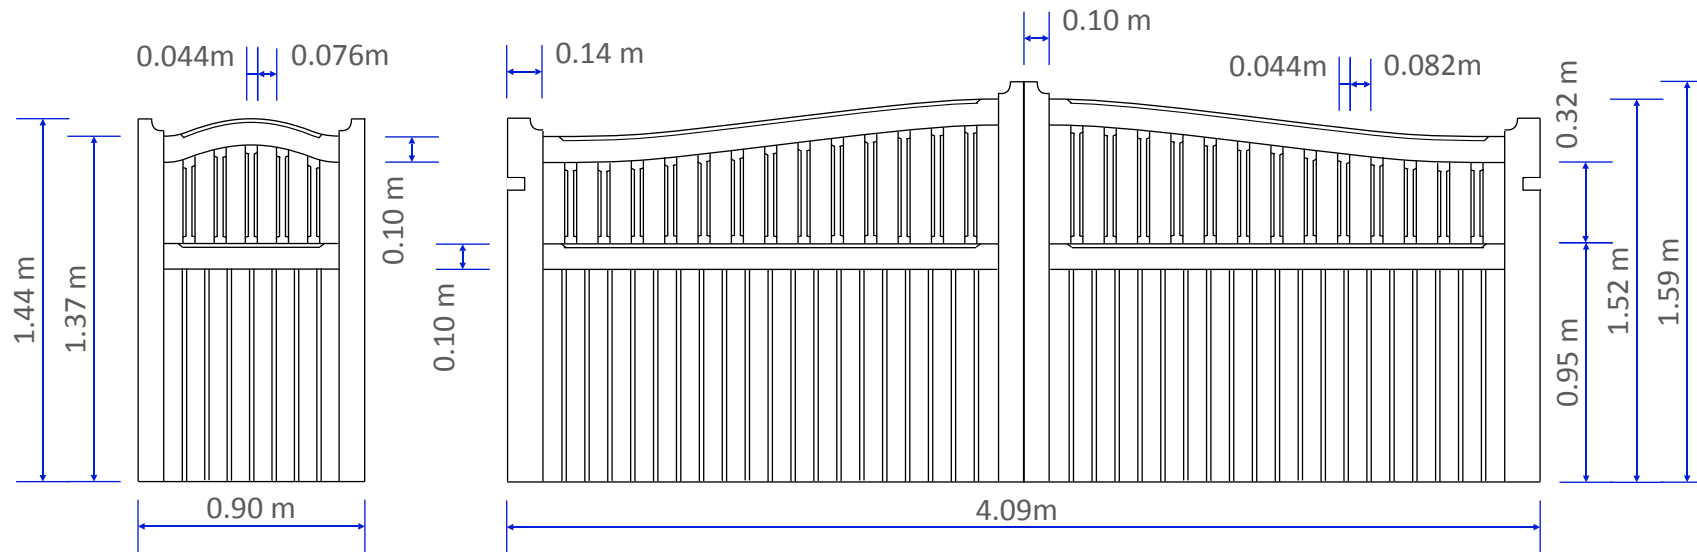


Ref: **Swan Neck Top Pedestrian Gate & Entrance Gates with Spindles**

Gate Stile Profile

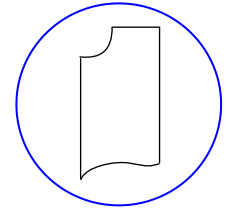

**GATE SPECIFICATIONS:**

Gates: **Single Leaf & Double Leaf**

Wood Species: **Iroko**

Frame Depth: **Single Leaf 57mm, Double Leaf 70mm**

Manufactured for Automation: **Underground Gate Operators**

Rebated Centre Stiles: **25mm, R/H gate 1<sup>st</sup> to open inwards**

Pedestrian Gate: **L/H hanging**

Gate Stile Profile: **70mm high, as per drawing with rebated hinge cut-outs**

Gate Stops: **2no. Iroko 1-way weathered 1.45M x 24mm/sq.**

Gate Stops: **2no. Iroko 1-way weathered 1.45M x 32mm/sq.**

Gate Post: **1no. Iroko 4-way weathered 2.3M x 140mm/sq.**

Gate Posts: **2no. Iroko 4-way weathered 2.3M x 175mm/sq.**

Treatment: **Liberon Teak Oil with UV filters**

**HERITAGE FENCING & GATES**

Heritage House, Cannon Lane, Maidenhead, Berkshire SL6 3PQ  
Tel: 01628 822800 Fax: 01628 878920  
Email: [info@heritage-fencing.co.uk](mailto:info@heritage-fencing.co.uk)

Client: **Berkshire Smart Systems**

Drawing Title: **Pedestrian & Entrance Gates**

Drawn By: **R Banks**

Scale: **1:30**

Date: **05/06/24**

Dimensions in: **Metres**

© Heritage Fencing & Gates Ltd 2005

Drawing No. **274/24**

All dimensions to be checked on site and not scaled from this drawing