


Ref: 5-Bar Entrance & Pedestrian Gates (design similar to this drawing)

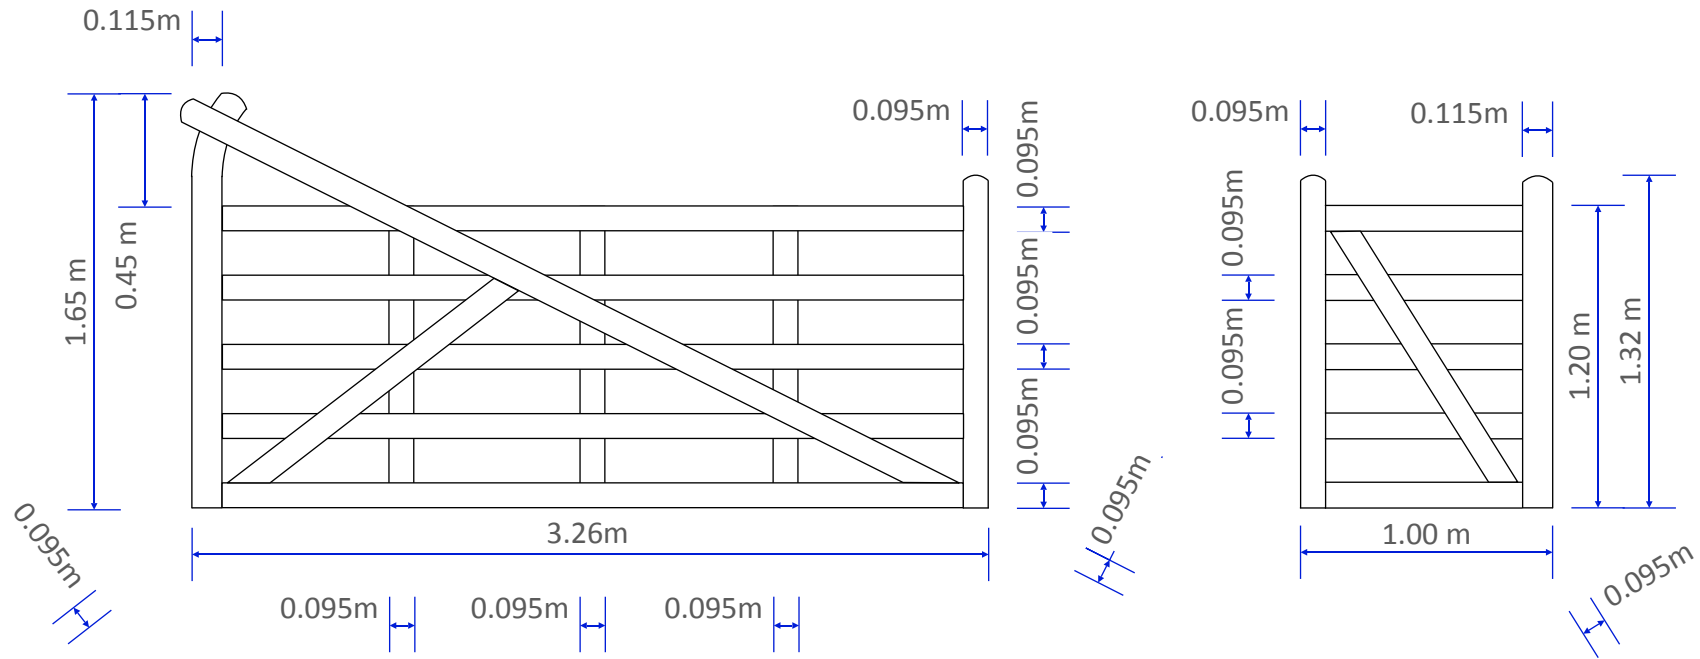

**GATE SPECIFICATIONS:**

Gates: **Single Leaf**

Wood Species: **Iroko**

Frame Depth: **70mm**

Gate Stile Profile: **450mm & 120mm high, as per drawing**

Horizontal Rails: **Heavy top, middle & bottom**

Manufactured for Automation: **Underground gate operator**

Gate Posts: **3no. Iroko once rounded top 2.45M x 200mm/sq.**

Gate Stops: **2no. Iroko half rounded top 1.3M x 32 x 24mm**

Gate Stops: **2no. Iroko half rounded top 1.3M x 32 x 34mm**

Photocell Posts: **2no. Iroko once rounded top 1.2M x 70mm/sq.**

Treatment: **Liberon Teak Oil with UV filters**

**HERITAGE FENCING & GATES**

Heritage House, Cannon Lane, Maidenhead, Berkshire SL6 3PQ  
Tel: 01628 822800 Fax: 01628 878920  
Email: info@heritage-fencing.co.uk

Client: **Berkshire Smart Systems**

Drawing Title: **5-Bar Entrance & Pedestrian Gates**

Drawn By: **R Banks**

Scale: **1:20**

Date: **30/04/2024**

Dimensions in: **Metres**

© Heritage Fencing & Gates Ltd 2005

Drawing No. **271/24/Rev1**

All dimensions to be checked on site and not scaled from this drawing