
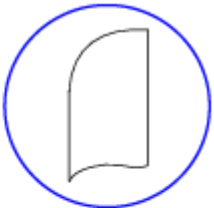


Ref: Swan Neck Top Entrance Gates (Fully Boarded)

Gate Stile Profile

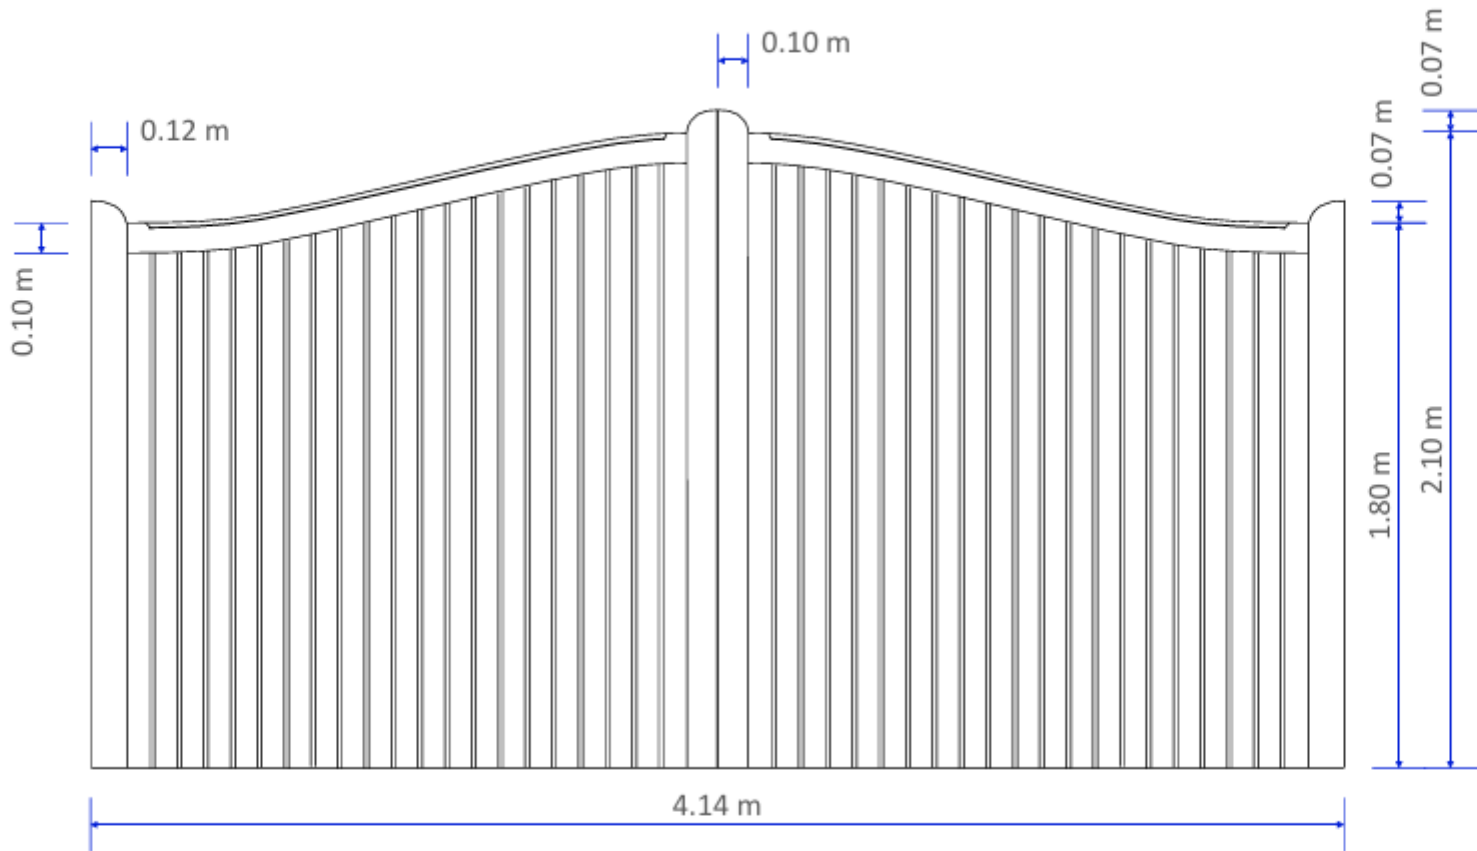

GATE SPECIFICATIONS:

- Swing Gates: Double Leaf
- Wood Species: Iroko
- Frame Depth: 70mm
- Manufactured for Automation: Underground Gate Operators
- Rebated Centre Stiles: 25mm
- 1st Gate to Open: R/H side opening inwards 1st
- Gate Stile Profile: 70mm high, as per drawing
- Gate Stops: 2no. Iroko 1/w/w 1.87M x 32mm/sq.
- Treatment: Liberon Teak Oil with UV filters

HERITAGE FENCING & GATES	
Heritage House, Cannon Lane, Maidenhead, Berkshire SL6 3PQ	
Tel: 01628 822800 Fax: 01628 878920	
Email: info@heritage-fencing.co.uk	
Drawing Title: Entrance Gates	
Drawn By: R Banks	Scale: 1:25
Date: 24/09/2024	Dimensions in: Metres
© Heritage Fencing & Gates Ltd 2025	Drawing No. 284/24
All dimensions to be checked on site and not scaled from this drawing	