
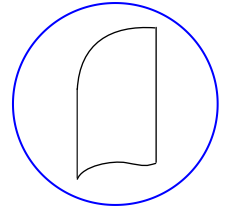


Ref: **Swan Neck Top Entrance Gates (Fully Boarded)**

Gate Stile Profile

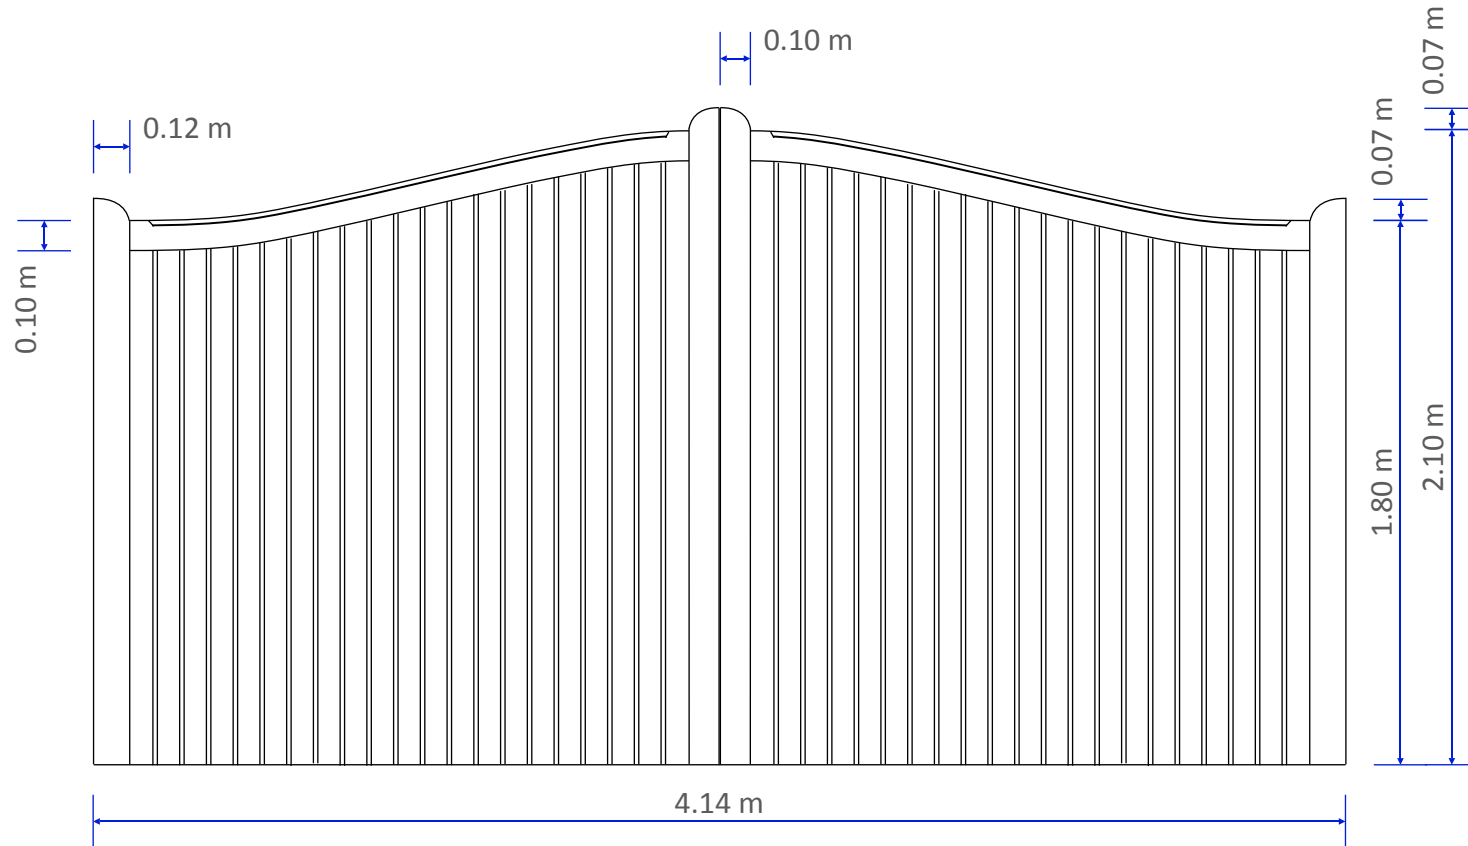

GATE SPECIFICATIONS:

Swing Gates: **Double Leaf**

Wood Species: **Iroko**

Frame Depth: **70mm**

Manufactured for Automation: **Underground Gate Operators**

Rebated Centre Stiles: **25mm**

1st Gate to Open: **R/H side opening inwards 1st**

Gate Stile Profile: **70mm high, as per drawing**

Gate Stops: **2no. Iroko 1/w/w 1.87M x 32mm/sq.**

Treatment: **Liberon Teak Oil with UV filters**

HERITAGE FENCING & GATES

Heritage House, Cannon Lane, Maidenhead, Berkshire SL6 3PQ
Tel: 01628 822800 Fax: 01628 878920
Email: info@heritage-fencing.co.uk

Client: **Mr Alex Paulden / Mr Shafi Wardak**

Drawing Title: **Entrance Gates**

Drawn By: **R Banks**

Scale: **1:25**

Date: **24/09/2024**

Dimensions in: **Metres**

© Heritage Fencing & Gates Ltd 2005

Drawing No. **284/24**

All dimensions to be checked on site and not scaled from this drawing