


Ref: **Double Leaf TGV Swan Neck Entrance Gates with Mullions** *(design similar to this drawing)*

Gate Stile Profile

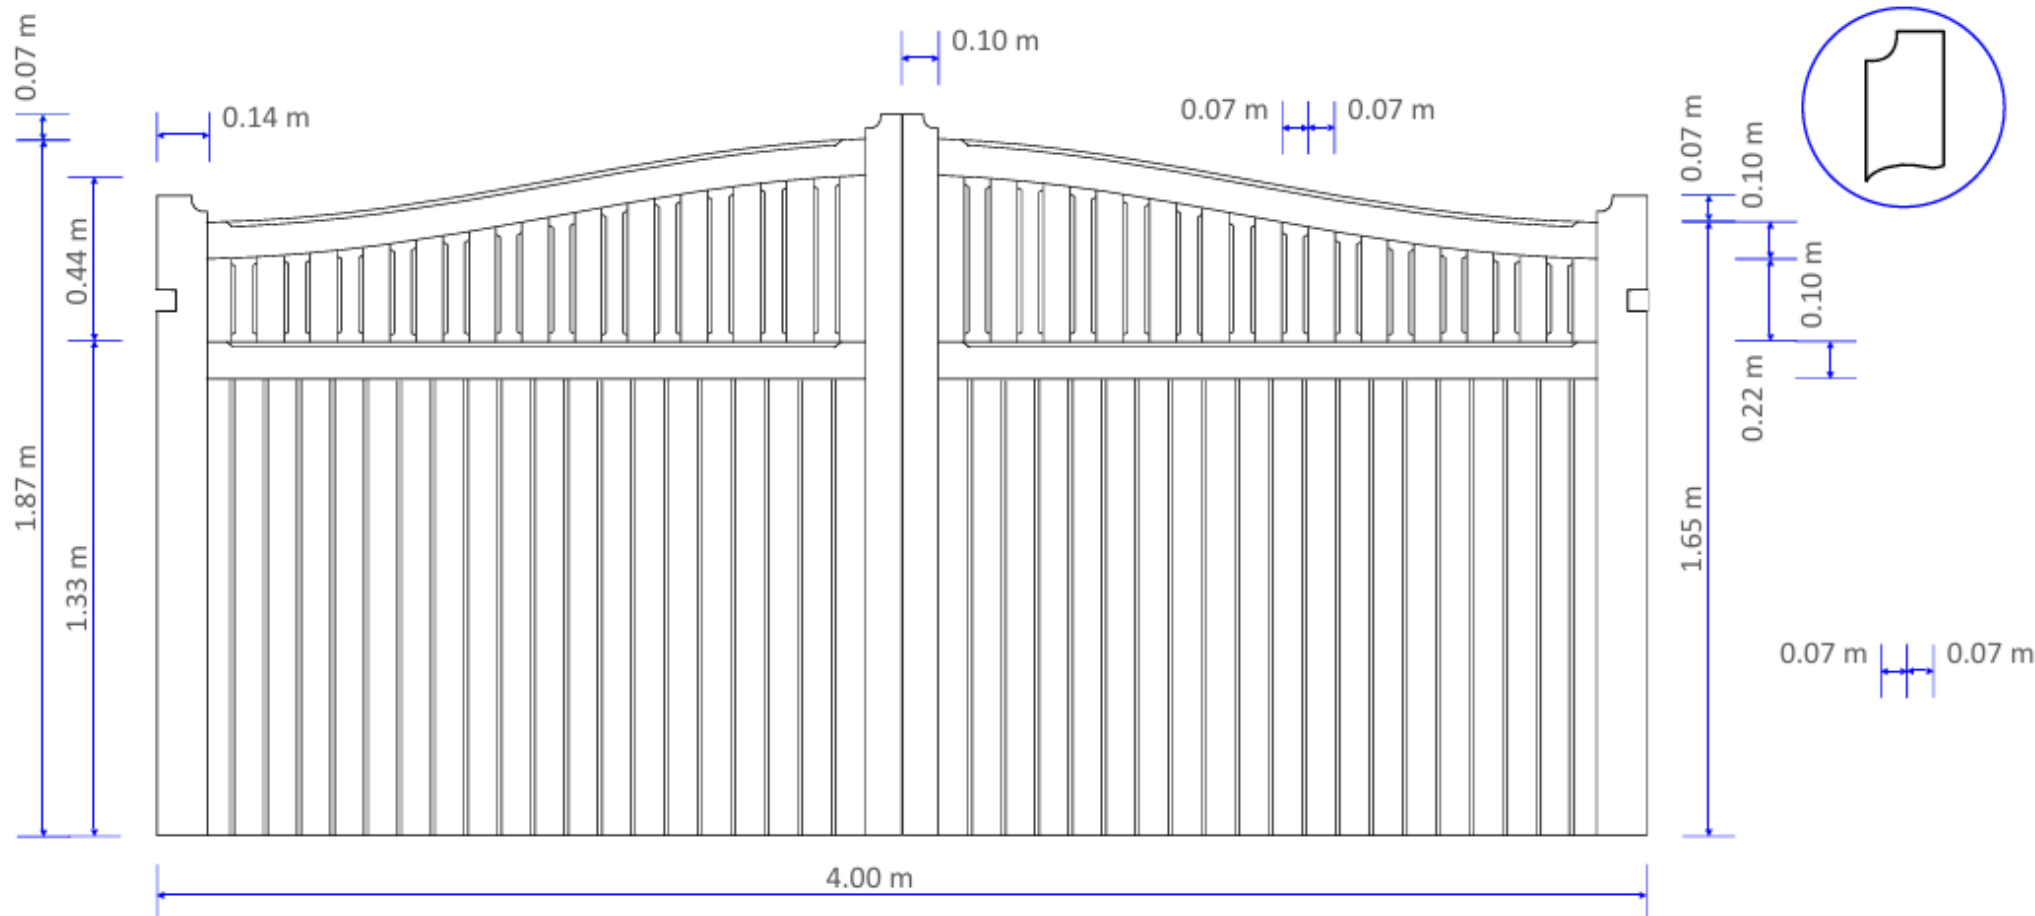

GATE SPECIFICATIONS:

Swing Gates: **Double Leaf**

Wood Species: **Iroko**

Frame Depth: **70mm**

Manufactured for Automation: **Underground gate operators**

Gate Hinges: **2no. rebated adjustable top hinges, inc. 2no. hinge cut-outs**

Rebated Centre Stiles: **25mm, R/H side opening inwards 1st**

Gate Stile Profile: **70mm high, as per drawing**

Treatment: **Liberon Teak oil with UV filters**

Gate Furniture: **PPC black (RAL9005)**

HERITAGE FENCING & GATES

Old Rose Gardens, Orchard Road, Hurst, Reading, Berkshire RG10 0SD

Tel: 01628 822800

Email: info@heritage-fencing.co.uk

Drawing Title: **Double Leaf TGV Entrance Gates**

Drawn By: **R Banks**

Scale: **1:25**

Date: **08/03/25**

Dimensions in: **Metres**

© Heritage Fencing & Gates Ltd 2025

Drawing No. **293/25/Rev1**

All dimensions to be checked on site and not scaled from this drawing