
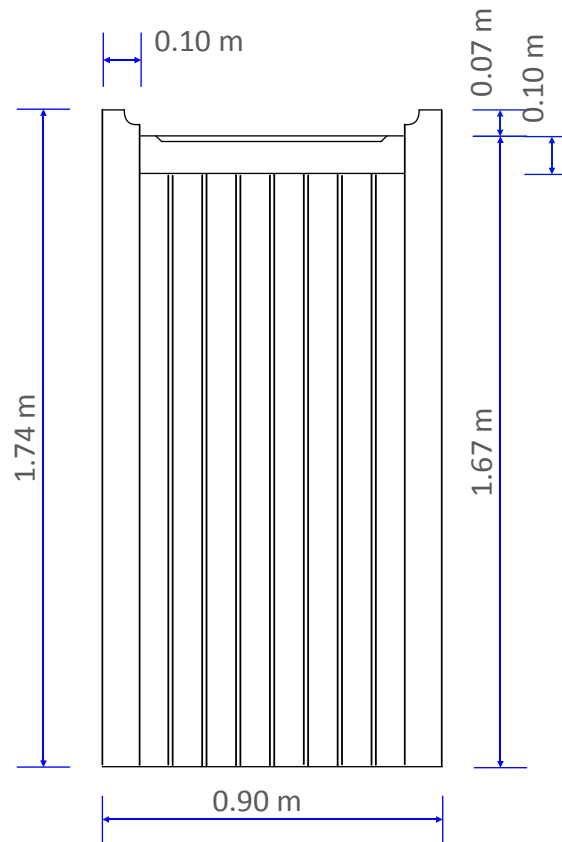


Ref: **Single Leaf Flat Top TGV Pedestrian Gate - Fully Boarded** (design similar to this drawing)

Gate Stile Profile

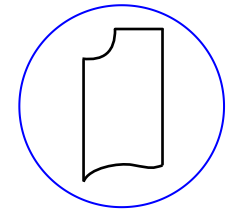

GATE SPECIFICATIONS:

Swing Gates: **Single Leaf**

Wood Species: **Iroko**

Frame Depth: **57mm**

Hanging Side: **Right hand hanging**

Gate Stile Profile: **70mm high, as per drawing**

Gate Stops: **2no. Iroko 1/w/w 1.6M x 24mm/sq.**

Wall Plates: **2no. Iroko 3/w/w 1.8M x 120 x 70mm**

Treatment: **Liberon Teak oil with UV filters**

Gate Furniture: **PPC black (RAL9005)**

HERITAGE FENCING & GATES Old Rose Gardens, Orchard Road, Hurst, Reading, Berkshire RG10 0SD Tel: 01628 822800 Email: info@heritage-fencing.co.uk	
Client: Mr & Mrs Russell	
Drawing Title: Single Leaf TGV Pedestrian Gate	
Drawn By: R Banks	Scale: 1:25
Date: 24/02/25	Dimensions in: Metres
© Heritage Fencing & Gates Ltd 2025	Drawing No. 294/25
All dimensions to be checked on site and not scaled from this drawing	