
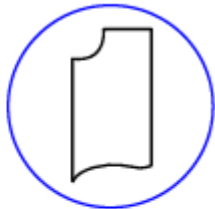


Ref: **Double Leaf Entrance Gates with Spindles** *(design similar to this drawing)*

Gate Stile Profile

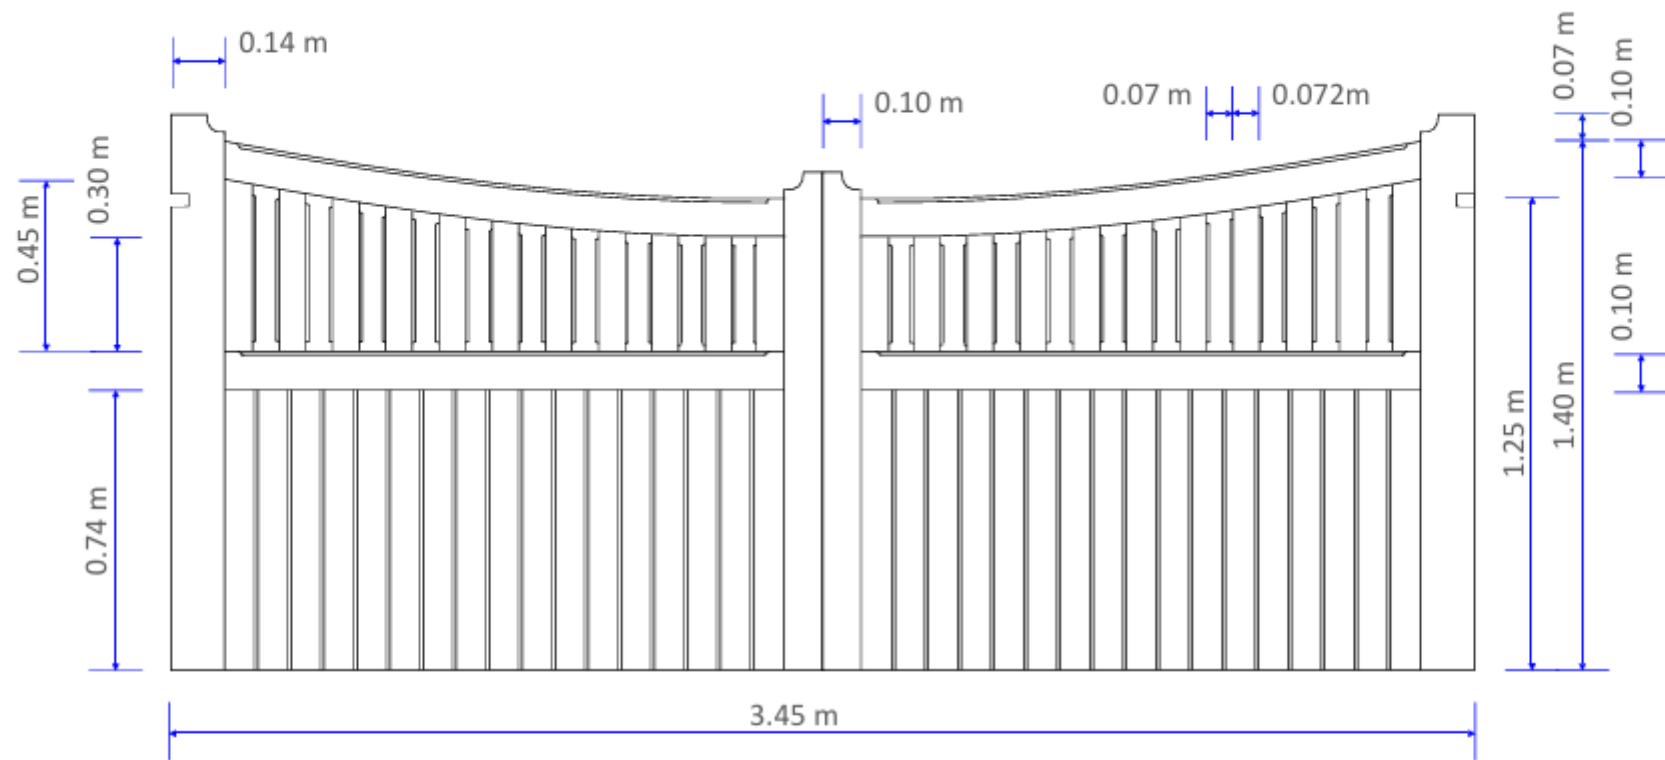

GATE SPECIFICATIONS:

- Swing Gates: **Double Leaf**
- Wood Species: **Iroko**
- Frame Depth: **70mm**
- Manufactured for Automation: **Underground gate operators**
- Gate Hinges: **2no. rebated adjustable top hinges, inc. 2no. hinge cut-outs**
- Rebated Centre Stiles: **25mm, R/H side opening inwards 1st**
- Gate Stile Profile: **70mm high, as per drawing**
- Treatment: **Liberon Teak oil with UV filters**
- Gate Furniture: **PPC black (RAL9005)**

HERITAGE FENCING & GATES

Old Rose Gardens, Orchard Road, Hurst, Reading, Berkshire RG10 0SD
Tel: 01628 822800
Email: info@heritage-fencing.co.uk

Drawing Title: **Double Leaf TGV Entrance Gates**

Drawn By: **R Banks**

Scale: **1:25**

Date: **17/02/25**

Dimensions in: **Metres**

© Heritage Fencing & Gates Ltd 2025

Drawing No. **291/25**

All dimensions to be checked on site and not scaled from this drawing